


1
A1 FIT PLAN SCALE: 1/4" = 1'-0"

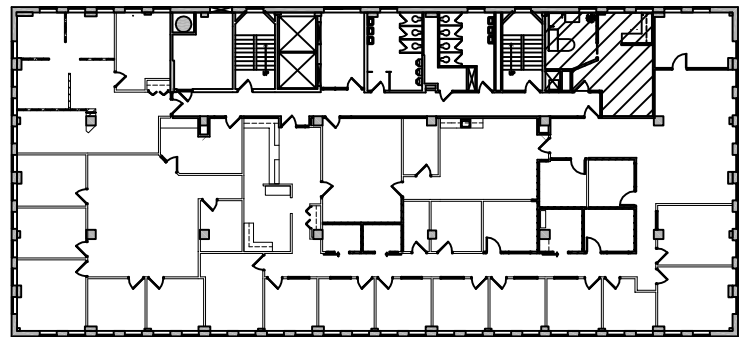

Winther-Johnson-Robinson
Architects-Designers

8175-B Lewis Road
Golden Valley, Minnesota 55427

Phone: 763-398-0452
Fax: 763-398-0455

National Association of Social Workers
Court West - Suite 475

Origination Date: 03-04-16 Drawn By: RWS Approval:
 Issues & Revisions: Project No.: 16-334.03A
 Scale: As Noted

A1

OF 1